


- SECCION "A"**
- 1 ..... LOUSA GRANITO SILVESTRE 40 x 40 x 8
  - 2 ..... LOUSA " " 9,5 x 9,5 x 8
  - 3 ..... FORMIGÓN NE 20/p/20
  - 4 ..... MALLAZO 15/30/6

- SECCION "B"**
- 5 ..... PAVIMENTO EXISTENTE
  - 6 ..... CANLE PREF. PVC CON REIXA DE FUNDICIÓN
  - 7 ..... TUBO PVC Ø 250


ESCALA 1:40

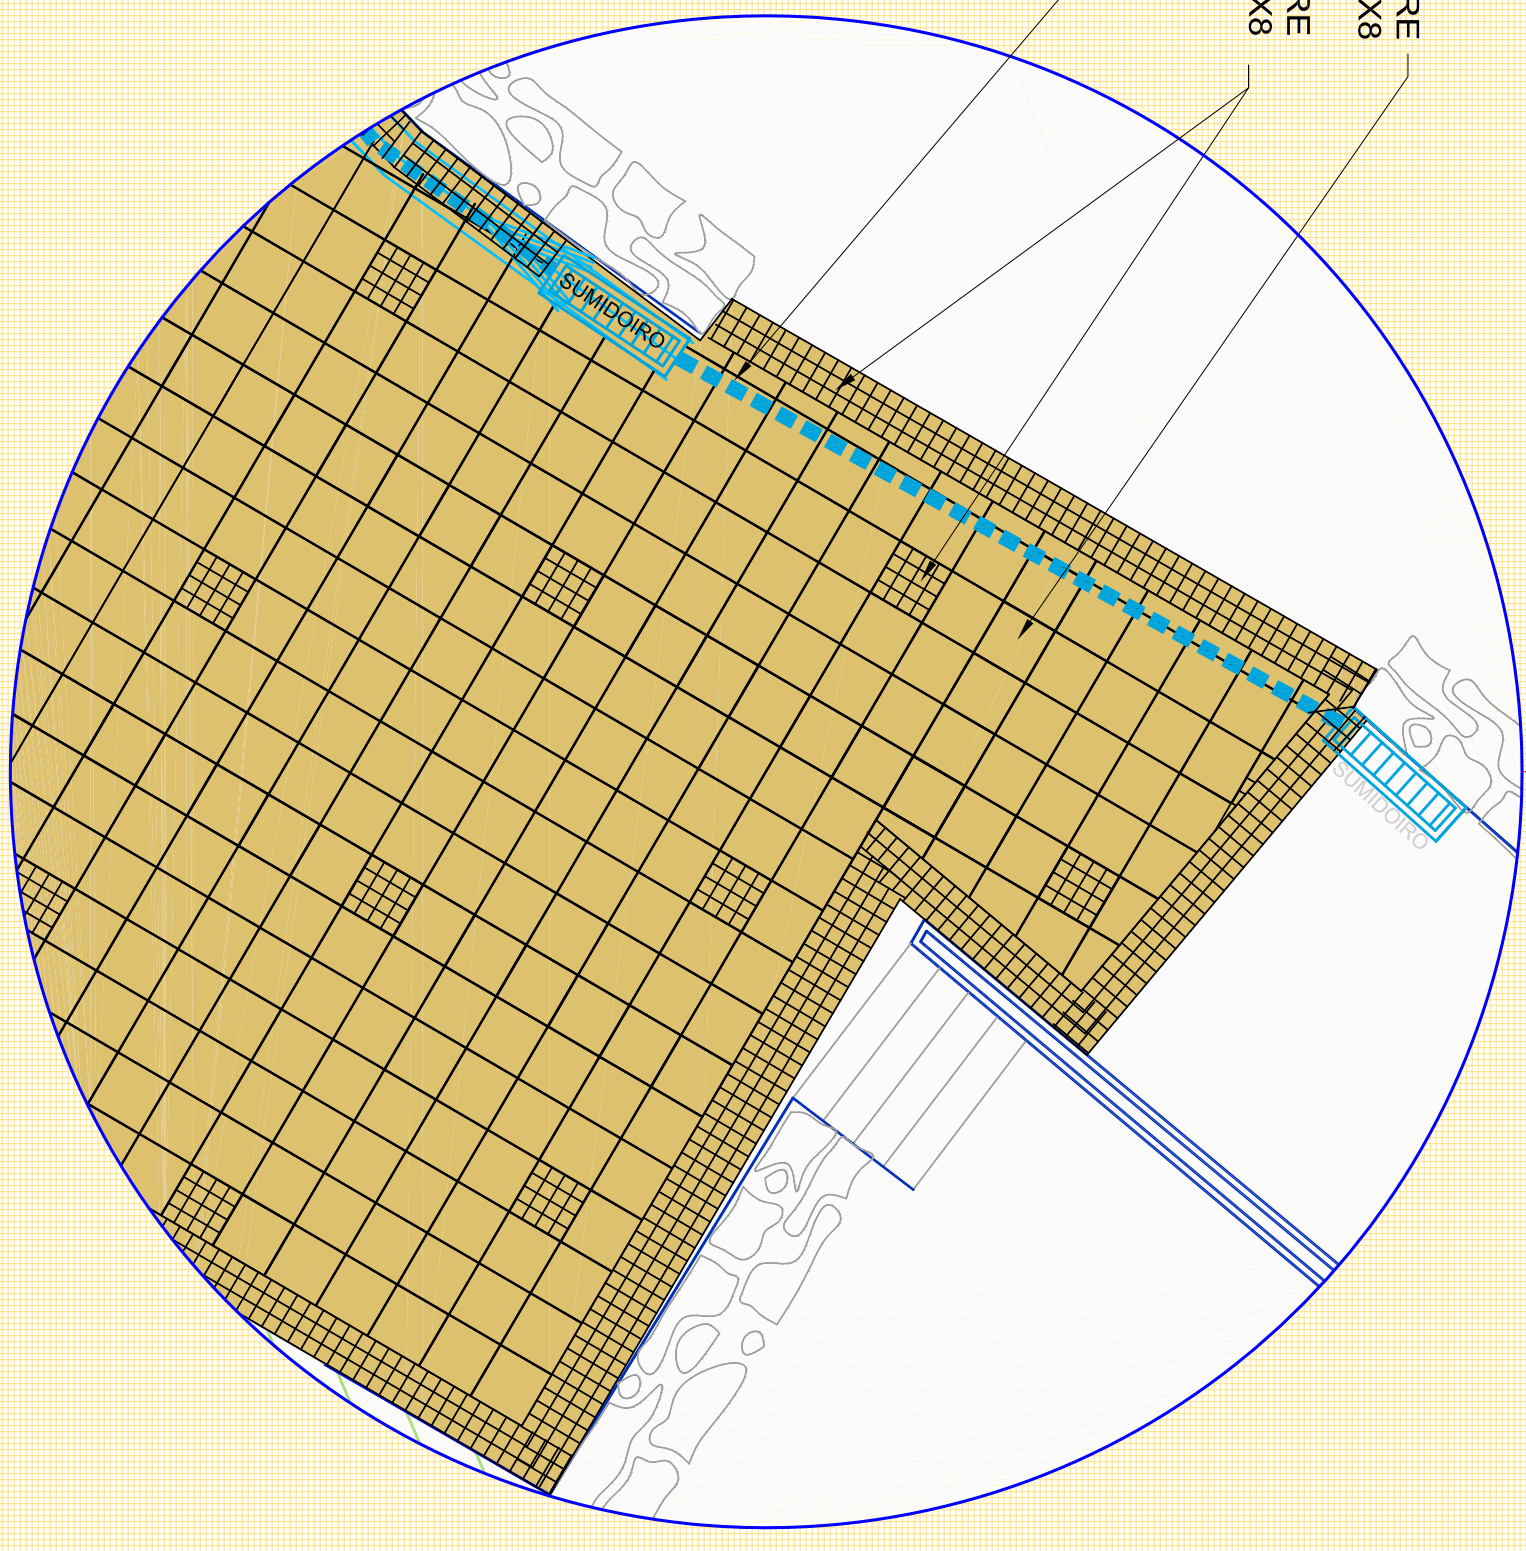

LOUSA GRANITO SILVESTRE  
40X40X8

LOUSA GRANITO SILVESTRE  
9.5X9.5X8

TUBO PVC Ø 250

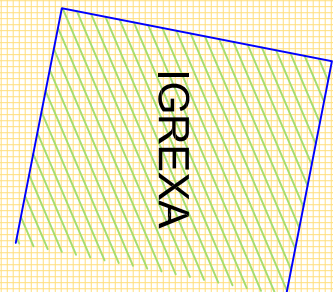

IGREXA